

UTILITIES CONTACTED BY ULOCO SERVICE:  
 THE WARNER CABLE  
 THE WIRE CENTER  
 DUKE POWER  
 PUBLIC SERVICE NC ENERGY  
 BELL SOUTH  
 CENTRAL LOCKING SERVICE, LTD  
 MARK CORPORATION




ALL UNDERGROUND UTILITY LOCATIONS ON SURVEY ARE APPROXIMATE. ULOCO SERVICE 1-800-632-4849 SHOULD BE CONTACTED PRIOR TO ANY EXCAVATION.

SUBJECT PROPERTY LIES WITHIN ZONE 'X' OUTSIDE THE 500 YEAR AND FIRM PANEL 3708CONV45 OF FEBRUARY 2, 1996.

SUBJECT PROPERTY LIES WITHIN THE F/1-B PROTECTED AREA WATERSHED.

LEGEND	
	CATCH BASIN
	EXISTING OVERHEAD ELECTRIC
	EXISTING UNDERGROUND ELECTRIC
	EXISTING UNDERGROUND TELEPHONE LINE
	EXISTING STORM SEWER
	EXISTING SANITARY SEWER
	EXISTING WATER
	EXISTING GAS
	TREE LINE
	EXISTING FENCE

SYMBOL LEGEND	
	EXISTING IRON PIPE
	LIGHT POLE
	SANITARY CLEANOUT
	YARD INLET
	SANITARY SEWER MANHOLE
	WATER MANHOLE
	FIRE HYDRANT
	WATER VALVE
	WATER METER
	GROUND ELEVATION
	TREE

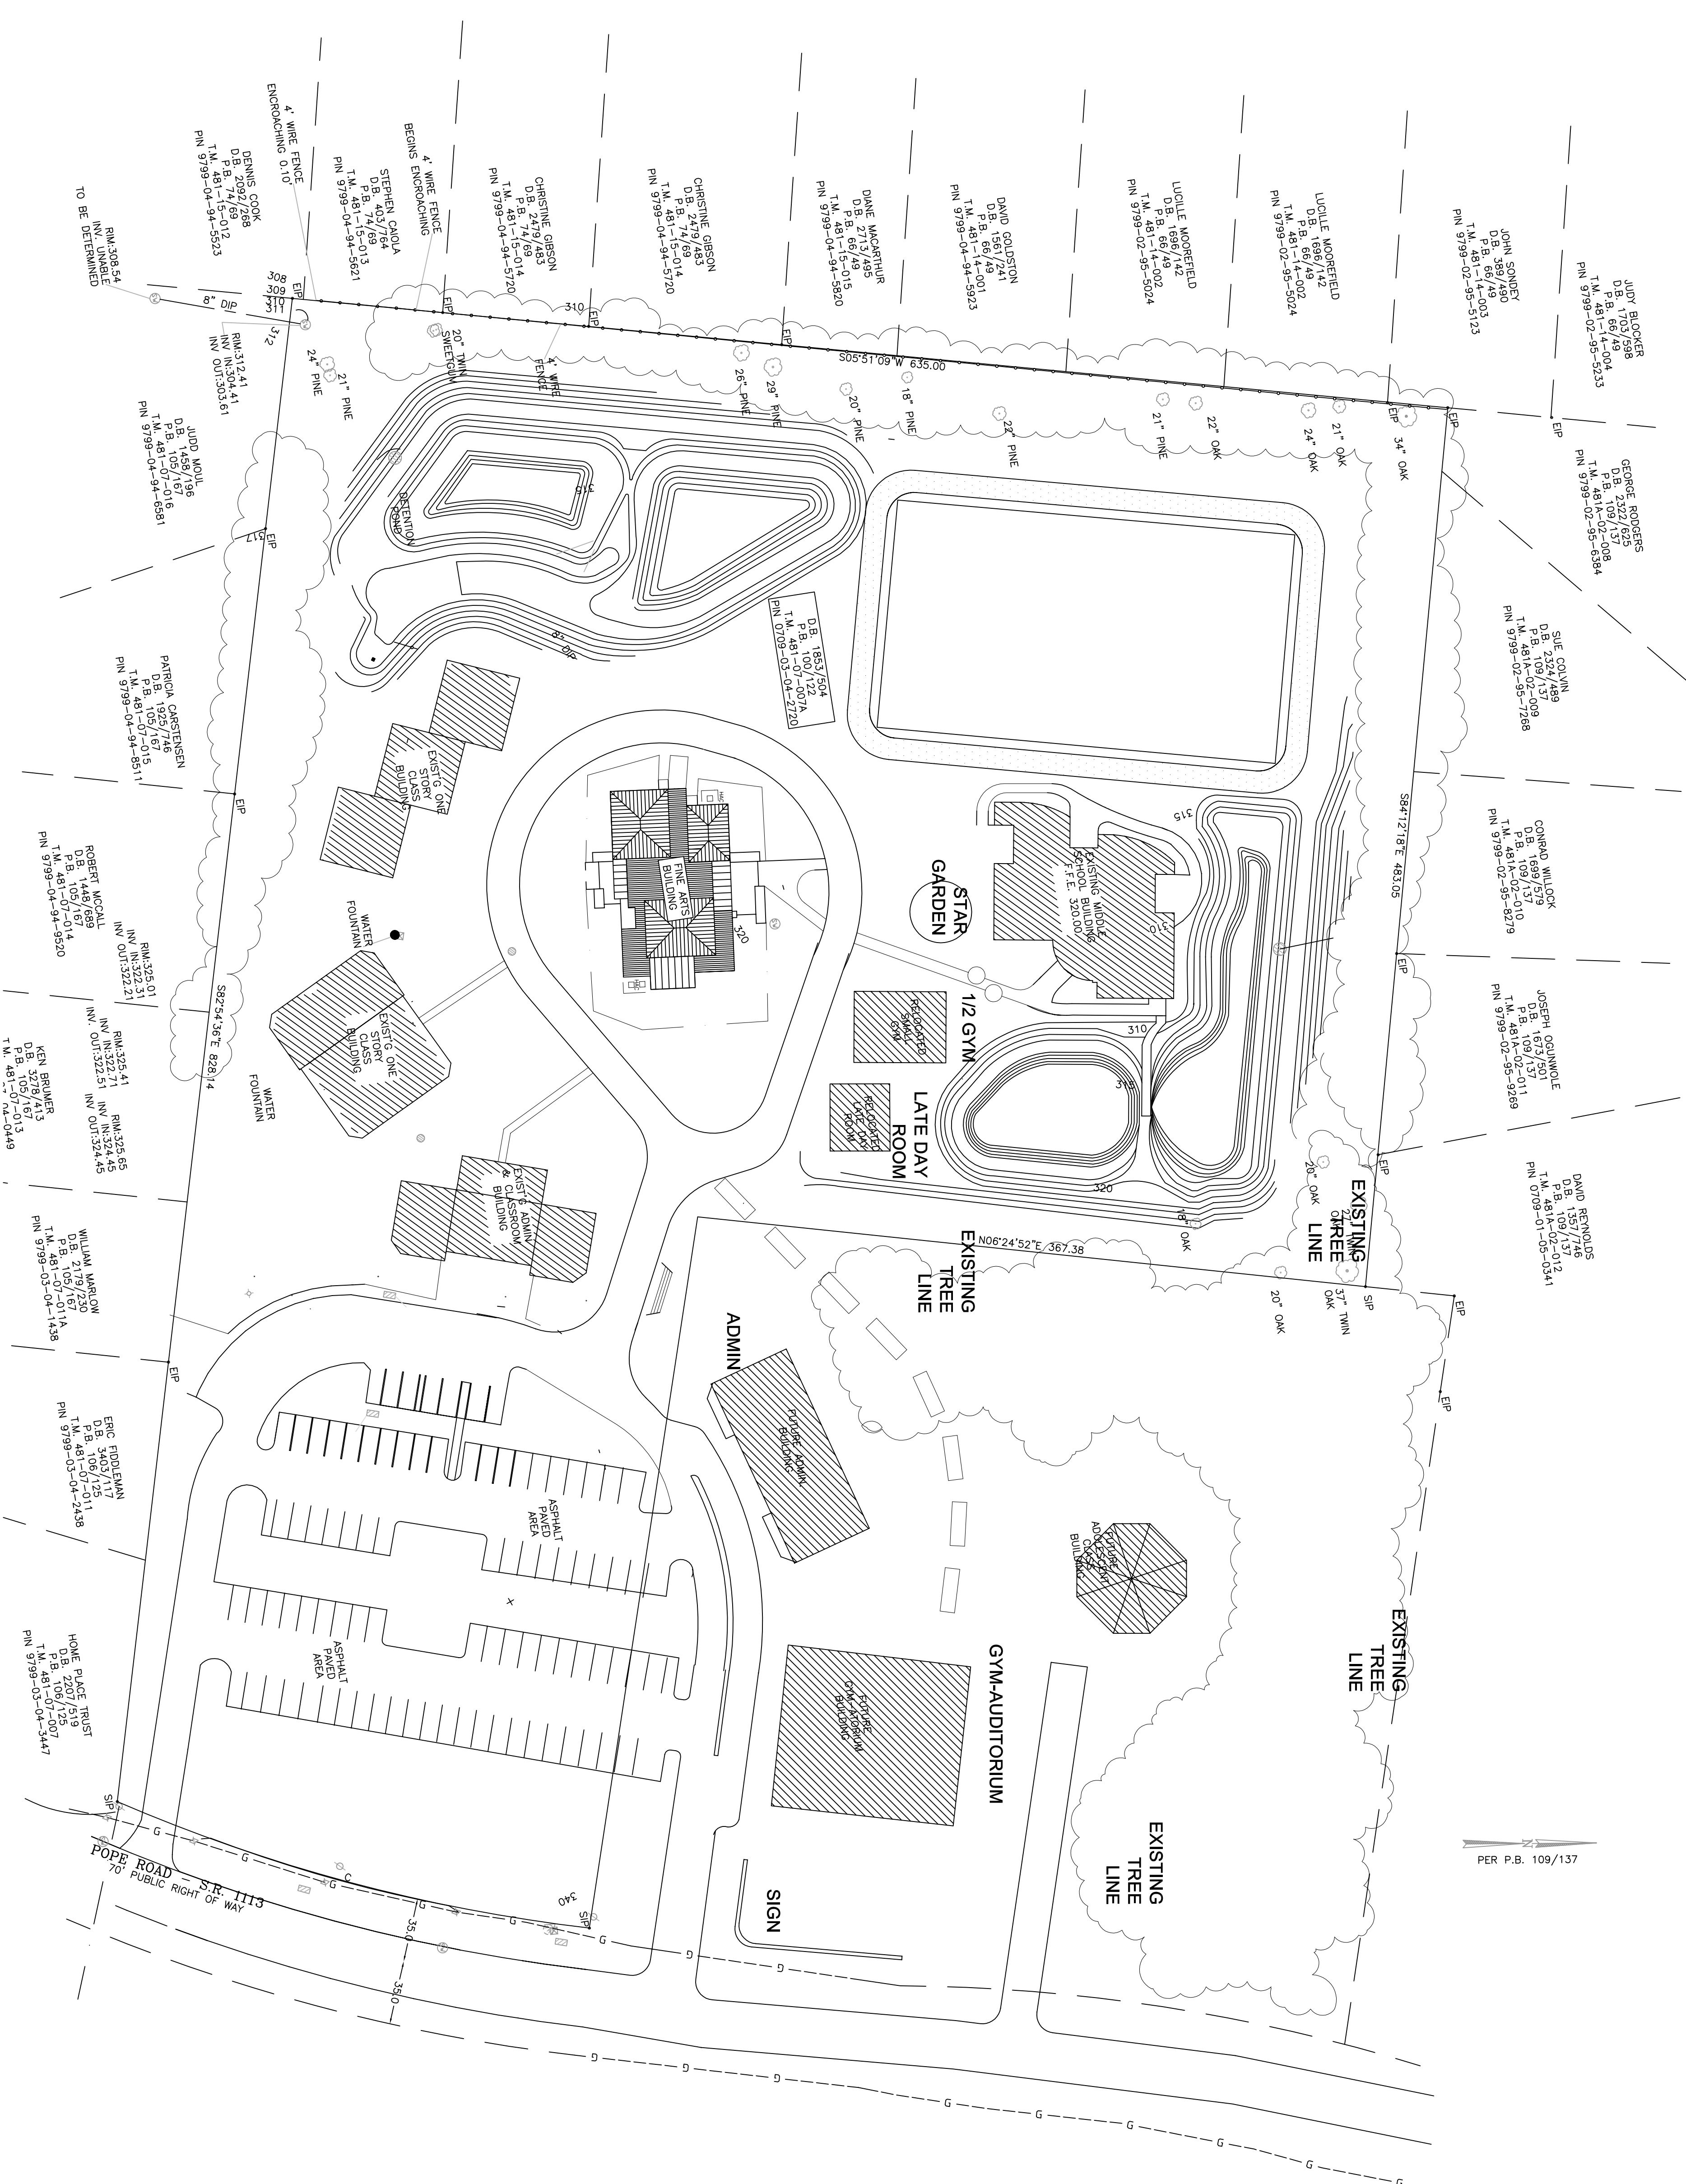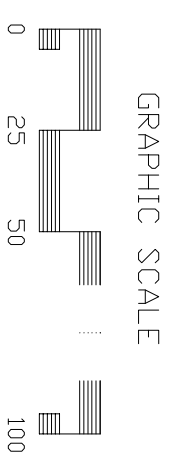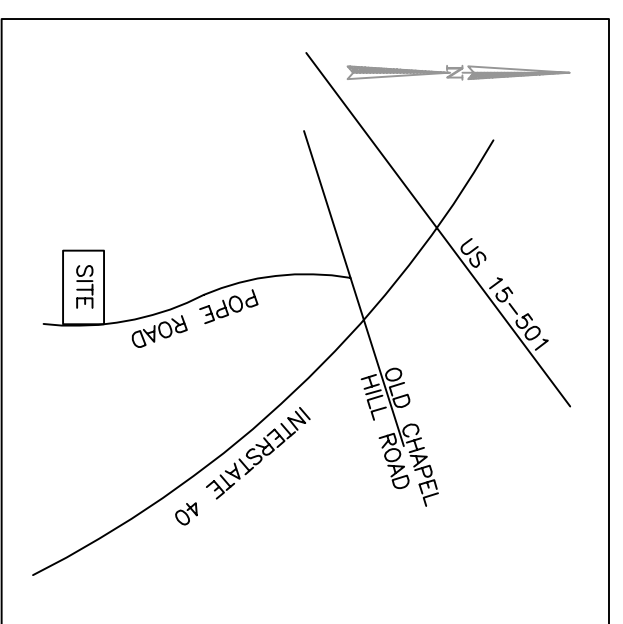

PER P.B. 109/137

MONTESSORI COMMUNITY SCHOOL  
 PAGE ROAD  
 DURHAM, NORTH CAROLINA  
 GGA ARCHITECTS

N.T.S.  
 CAMPUS CONCEPT  
 SITE PLAN 3.1  
 MAY 20, 2009